


No official maps exist before 1964, when public land, which our family uses, became private property of our neighbour.

The 1964 map, which was created "based on measurements", created this triangle with no justification other than blocking our access.

After we applied to the Court for adequate access on 29/01/2015, further Community land, which we need for access, became the private property of our neighbors on 13/07/2015. Our neighbours were given Community land on which they had built without permission, as well as additional land where they had no buildings or fences. Our neighbours also received permission for construction of a new fence which shrinks our available access to only 3.60 m wide following a turn too tight for towing. Everyone else enjoys 5 m width plus room for towing in this agricultural area.

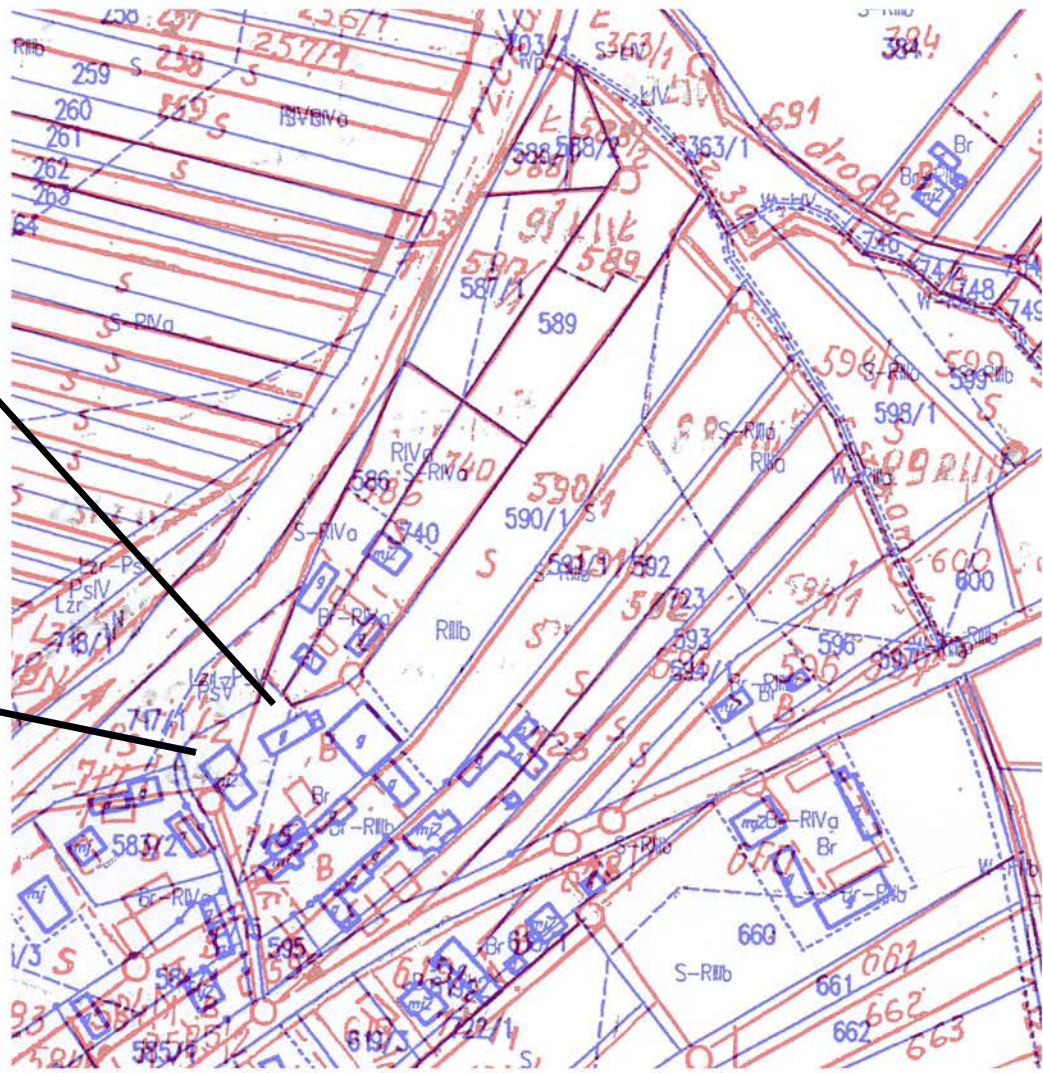

**Red map is official map to 13.07.2015: borders had changed little since 1964**

Polski Urząd Geodezyjno-Kartograficzny, Państwowy Zakład Geodezyjny i Kartograficzny	
Organ prowadzący i adres: STAROSTA OPOLSKI ul. Lubelska 4 24-300 Opole Lubuskie	
Nazwa i rodzaj mapy: MAPA EWIDENCYJNA	
Identyfikator ewidencyjny mapy: P.0612.1988.359	
Data wykonania kopii: 06 MAR. 2013	
Imię, nazwisko i podpis osoby reprezentującej organ: Z up. STAROSTY Sławomir Knapor Kierownik Referatu Powiatowy Ośrodek Dokumentacji Geodezyjnej i Kartograficznej	

Kopia archiwalnej mapy ewidencyjnej

**GMINA WILKÓW  
OBRĘB: 18-WILKÓW  
SKALA 1:5000  
ARKUSZ 1**

**Blue map is current (06.03.2019) official map**

**KOPIA MAPY EWIDENCJI GRUNTÓW I BUDYNKÓW  
GMINA WILKÓW  
OBRĘB 18-WILKÓW  
SKALA 1:5000**

Polski Urząd Geodezyjno-Kartograficzny, Państwowy Zakład Geodezyjny i Kartograficzny	
Organ prowadzący i adres: STAROSTA OPOLSKI ul. Lubelska 4 24-300 Opole Lubuskie	
Nazwa i rodzaj mapy: MAPA EWIDENCJI GRUNTÓW I BUDYNKÓW	
Identyfikator ewidencyjny mapy: P.0612.2015.759	
Data wykonania kopii: 06.03.2019	
Imię, nazwisko i podpis osoby reprezentującej organ: Z up. STAROSTY Sławomir Knapor Kierownik Referatu Powiatowy Ośrodek Dokumentacji Geodezyjnej i Kartograficznej	

**Maps are to the same scale lined up exactly on our property (586, 740, 587/1, 589, 588/1, 588/2)**